

**SUITE 370**  
5,701 U.S.F.

**SUITE 3**  
1,586 U.S.F.




**SUITE 370**

SCALE: NTS  
FLOOR PLAN -  
STREET ADDRESS  
CITY / STATE

FILE:

S.F.

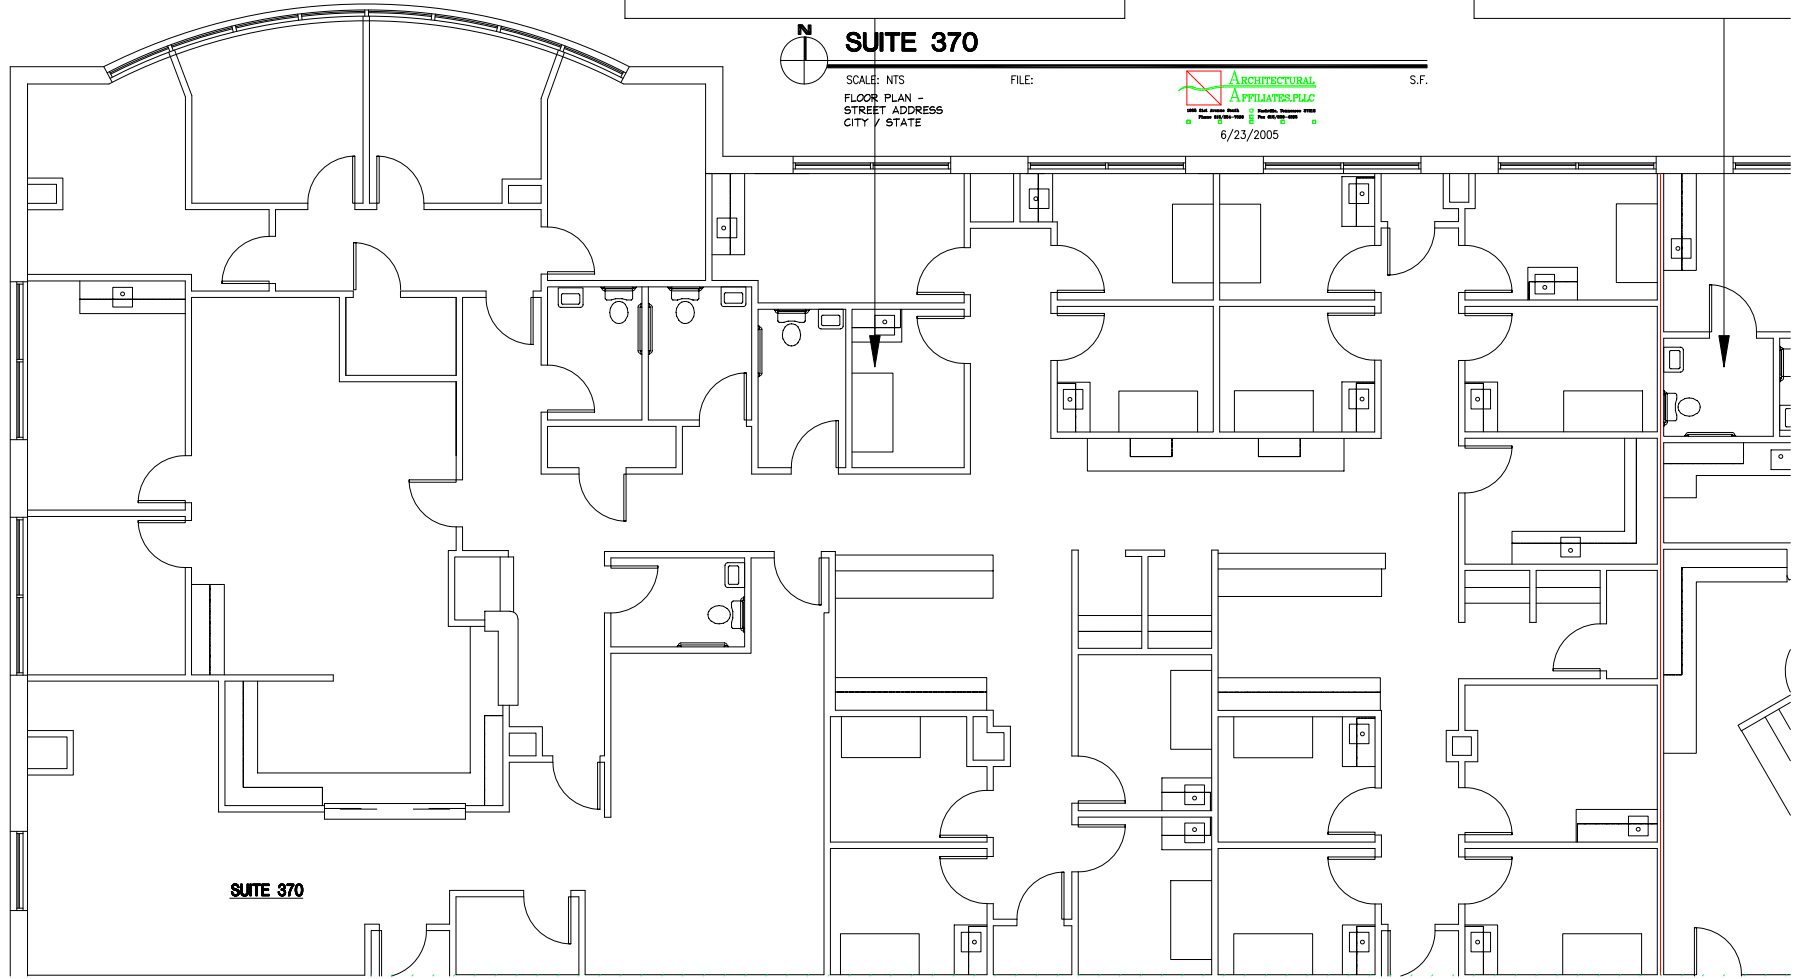

**SUITE 370**